


1階平面図 S=1:100

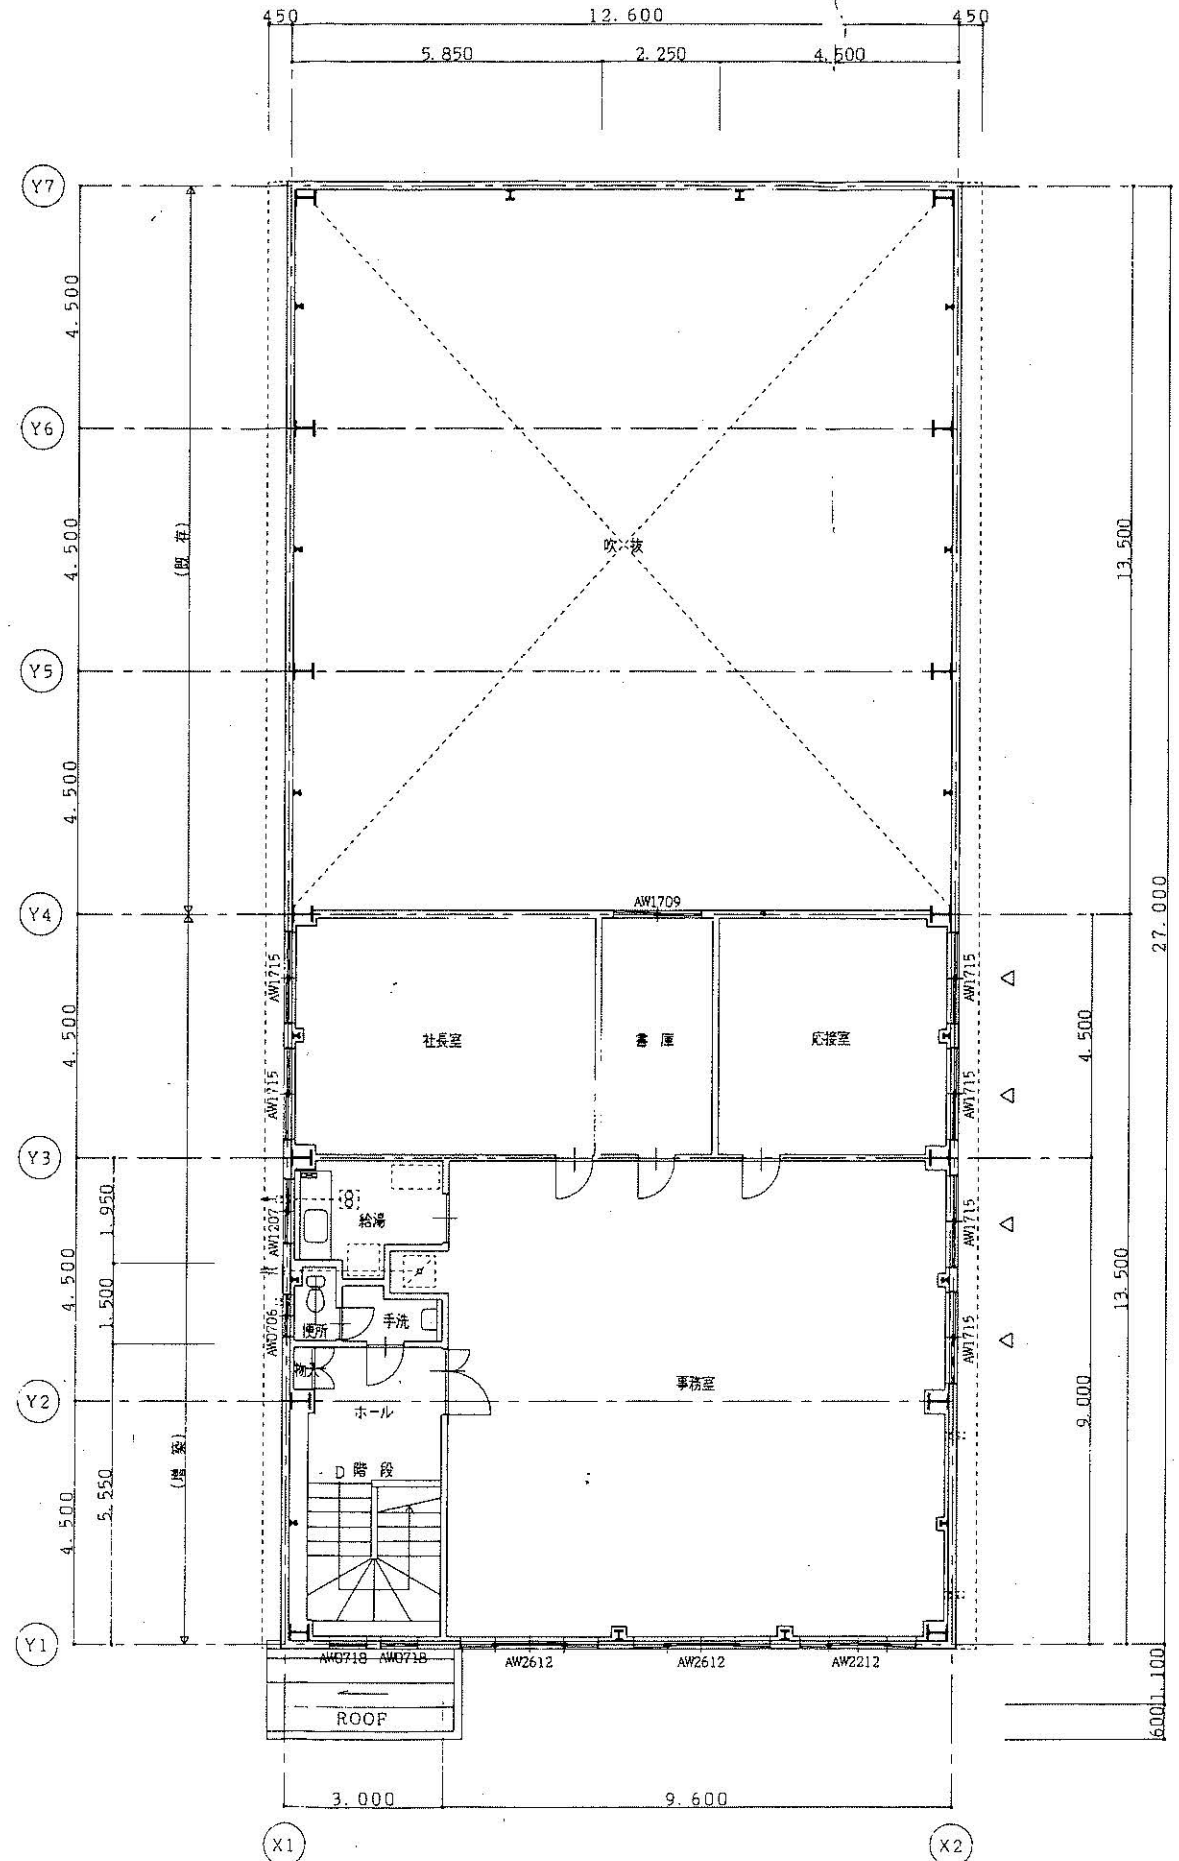

2階平面図 S=1:100