

We will support you good comfortable space and better quality.  
Please enjoy this presentation sheet and confirm it with family.

# 錢函2-331

**GREAT CHOICE  
FOR BETTER STEP  
WITH GOOD  
PLANNING**




# 銭函2-331

PLAN VIEW 1F



PLAN VIEW 2F

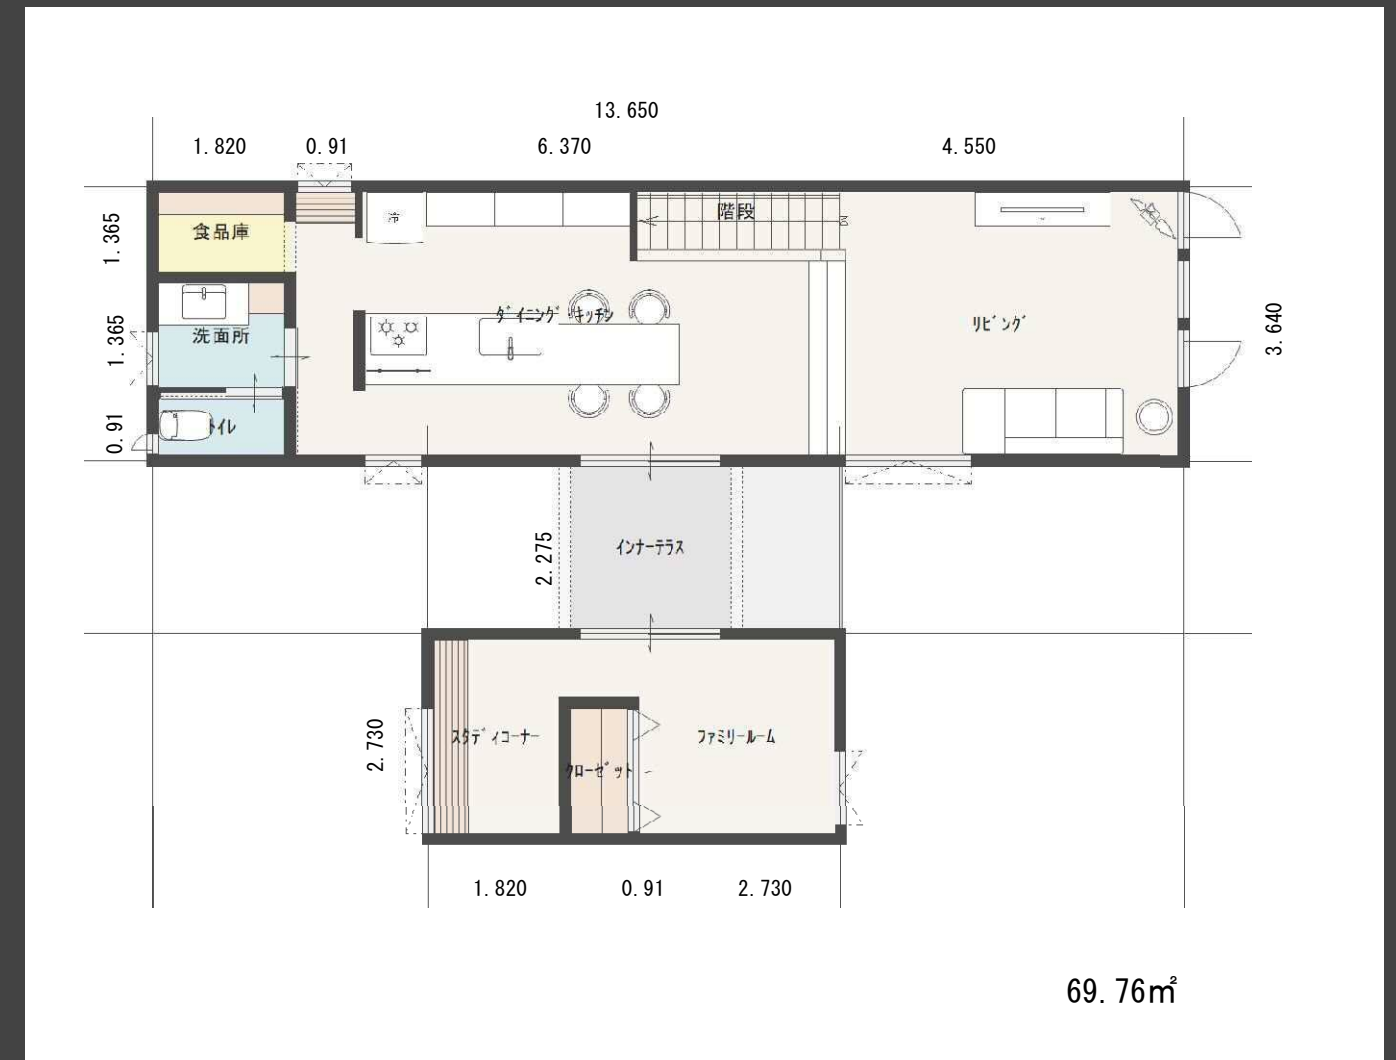

We will support you good comfortable space and better quality.  
Please enjoy this presentation sheet and confirm it with family.

# 錢函2-331

APPEARANCE 1




APPEARANCE 2



We will support you good comfortable space and better quality.  
Please enjoy this presentation sheet and confirm it with family.

# 錢函2-331


ELEVATION SOUTH

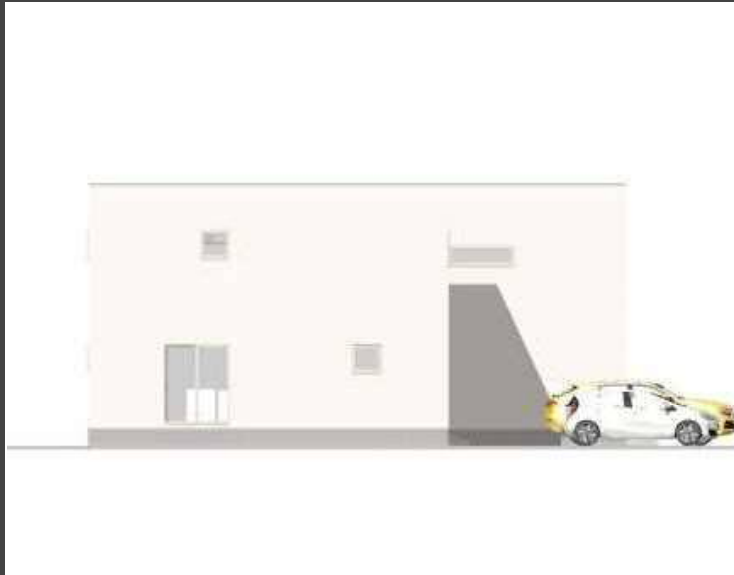

ELEVATION EAST





ELEVATION NORTH

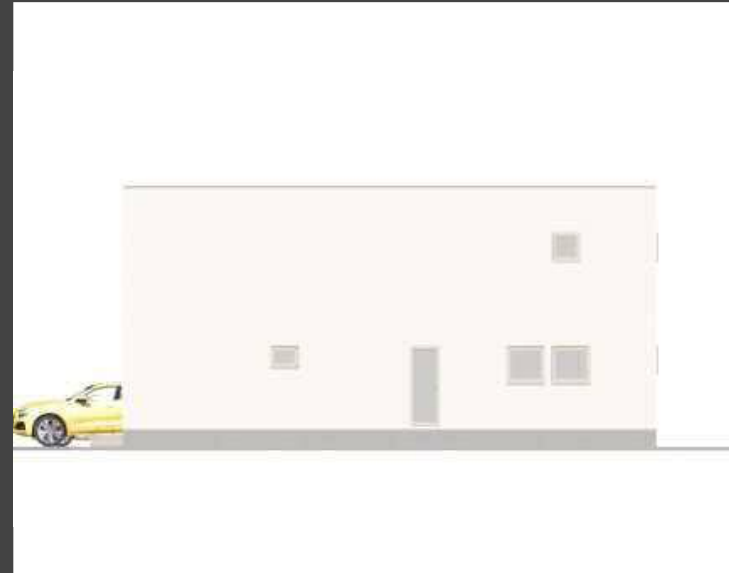

ELEVATION WEST




We will support you good comfortable space and better quality.  
Please enjoy this presentation sheet and confirm it with family.

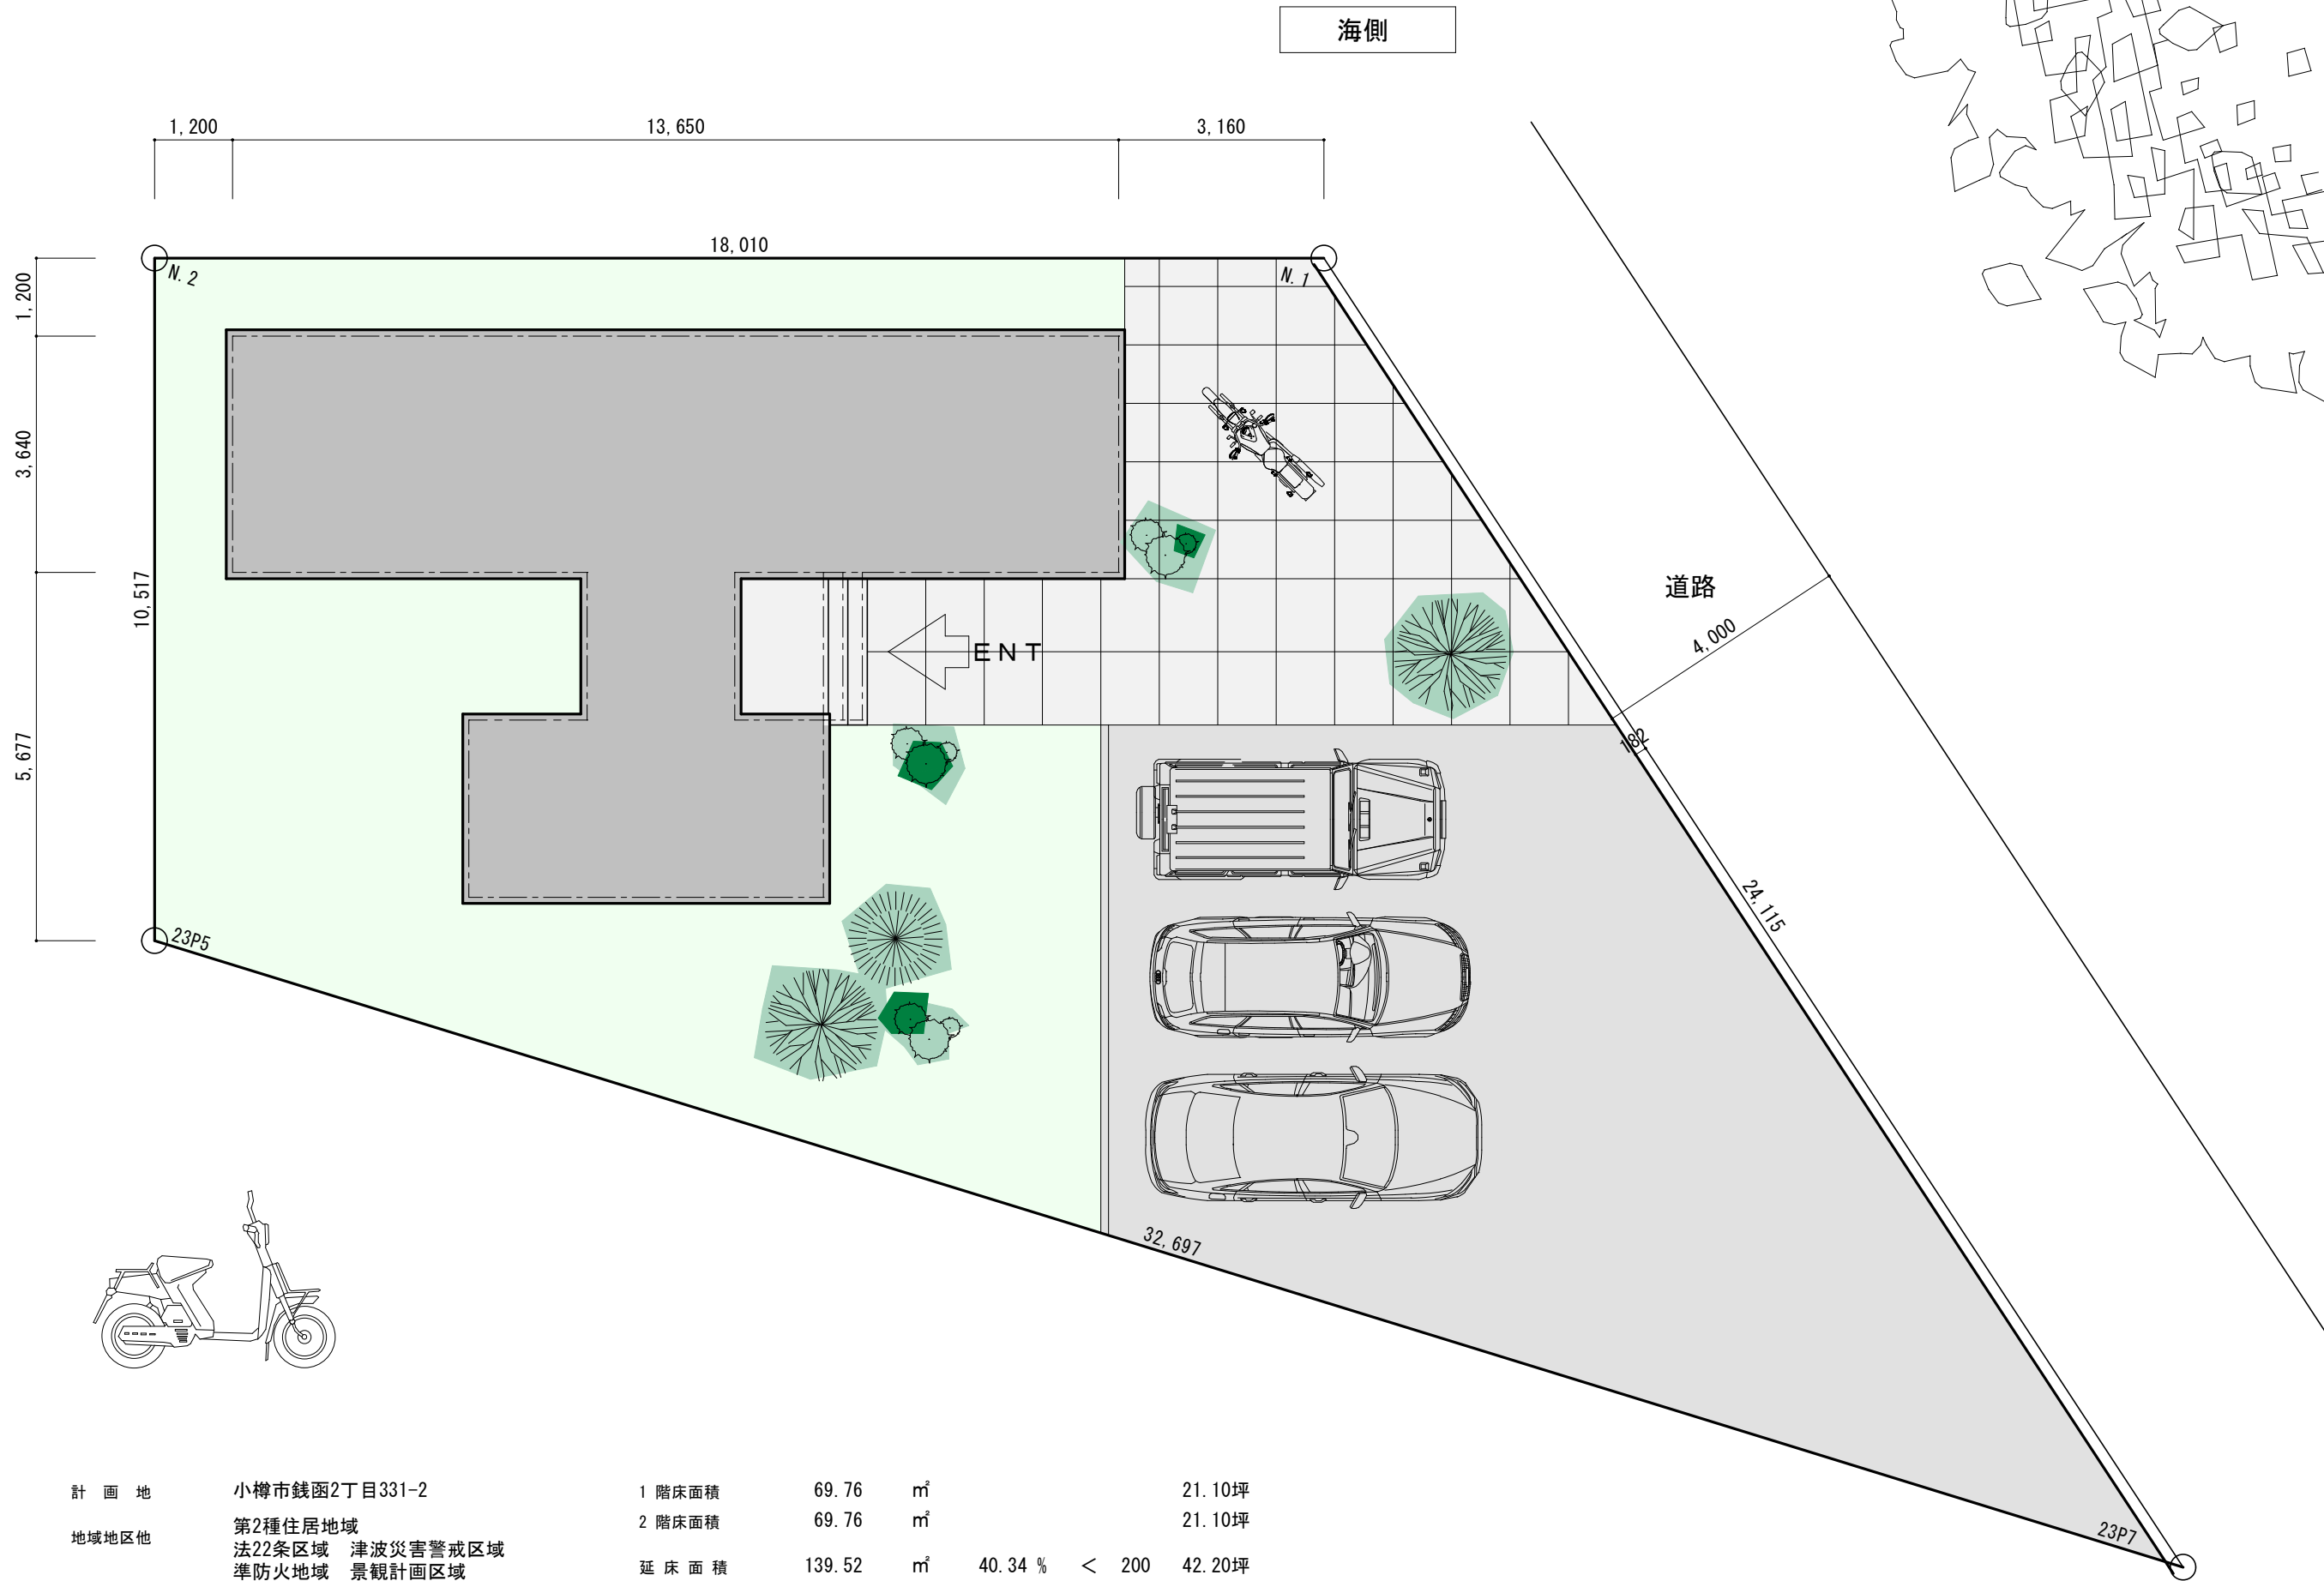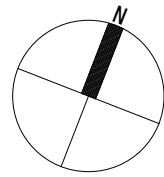

計画地	小樽市銭函2丁目331-2	1階床面積	69.76	m <sup>2</sup>		21.10坪
地域地区他	第2種住居地域 法22条区域 津波災害警戒区域 準防火地域 景観計画区域	2階床面積	69.76	m <sup>2</sup>		21.10坪
構造・規模	木造 地上2階建 一戸建ての住宅	延床面積	139.52	m <sup>2</sup>	40.34 % < 200	42.20坪
敷地面積	345.83 m <sup>2</sup>	建築面積	69.76	m <sup>2</sup>	20.17 % < 60	21.10坪



1階平面図

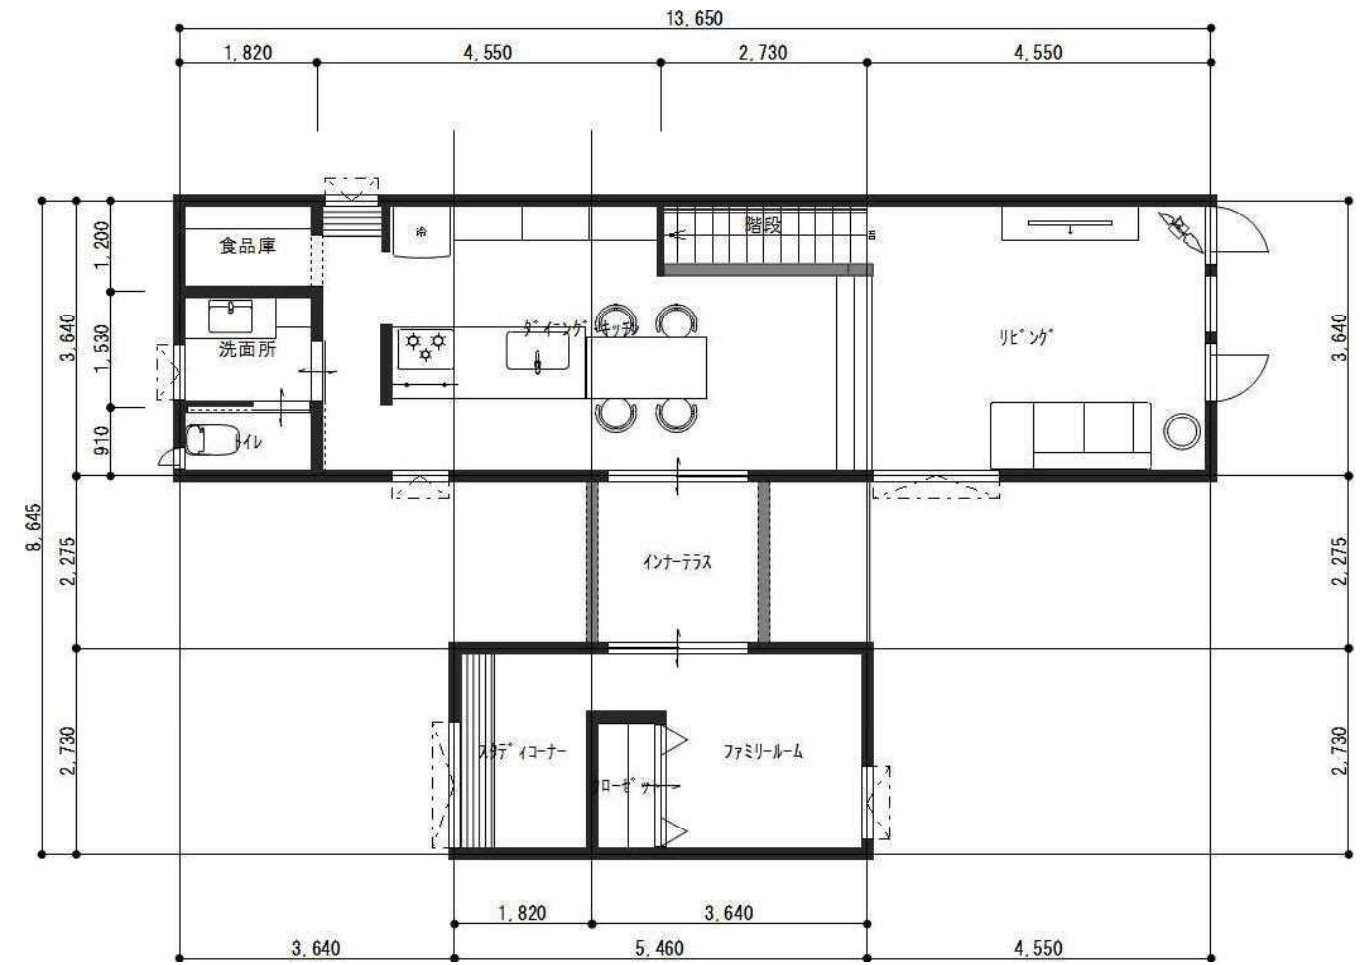

2階平面図

銭函2 - 331

平面図

縮尺

1/100